


- NOTES:
- 1. ALL DIMENSIONS ARE APPROXIMATE AND IN INCHES [mm].
 - 2. ALVARADO RECOMMENDS 25.6" WIDTH LANES BE USED FOR GENERAL PURPOSE ENTRY/EXIT CONTROL. ALVARADO RECOMMENDS 36" WIDTH LANES BE RESERVED FOR USE BY PATRONS WITH SPECIAL REQUIREMENTS.
 - 3. MULTIPLE BARRIER SIZES SHOWN FOR ILLUSTRATION ONLY. CUSTOMER TO CHOOSE BARRIER HEIGHT PER ORDER.


THIRD ANGLE PROJECTION

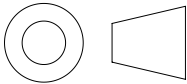

PROPRIETARY AND CONFIDENTIAL

THE INFORMATION CONTAINED IN THIS DRAWING IS THE SOLE PROPERTY OF ALVARADO MANUFACTURING INC. ANY REPRODUCTION IN PART OR AS A WHOLE WITHOUT THE WRITTEN PERMISSION OF ALVARADO MANUFACTURING INC. IS PROHIBITED.

DO NOT SCALE DRAWING




12660 Colony Street
Chino, CA 91710

Tel: 909.591.8431
Fax: 909.628.1403
www.alvaradomfg.com


TITLE:

ARGUS 60, 2 LANES,
36"/36" (R TO L)

	NAME	DATE	SIZE	DWG. NO.	REV
DRAWN	RPL	10/26/2022	B	PEF-1440	A
CHECKED					
ENGR	RPL	10/26/2022	SCALE: 1:28		SHEET 1 OF 3

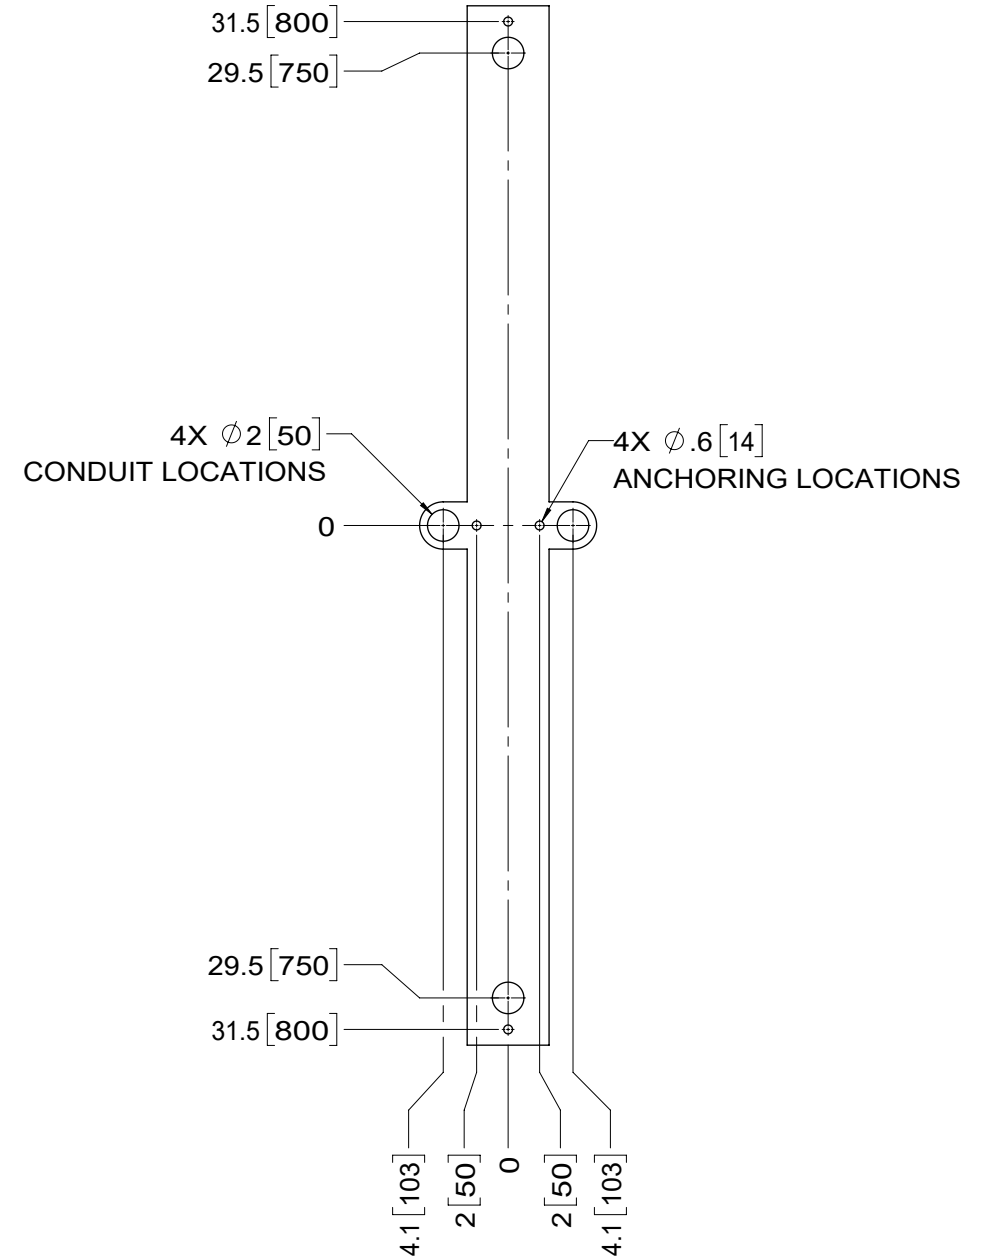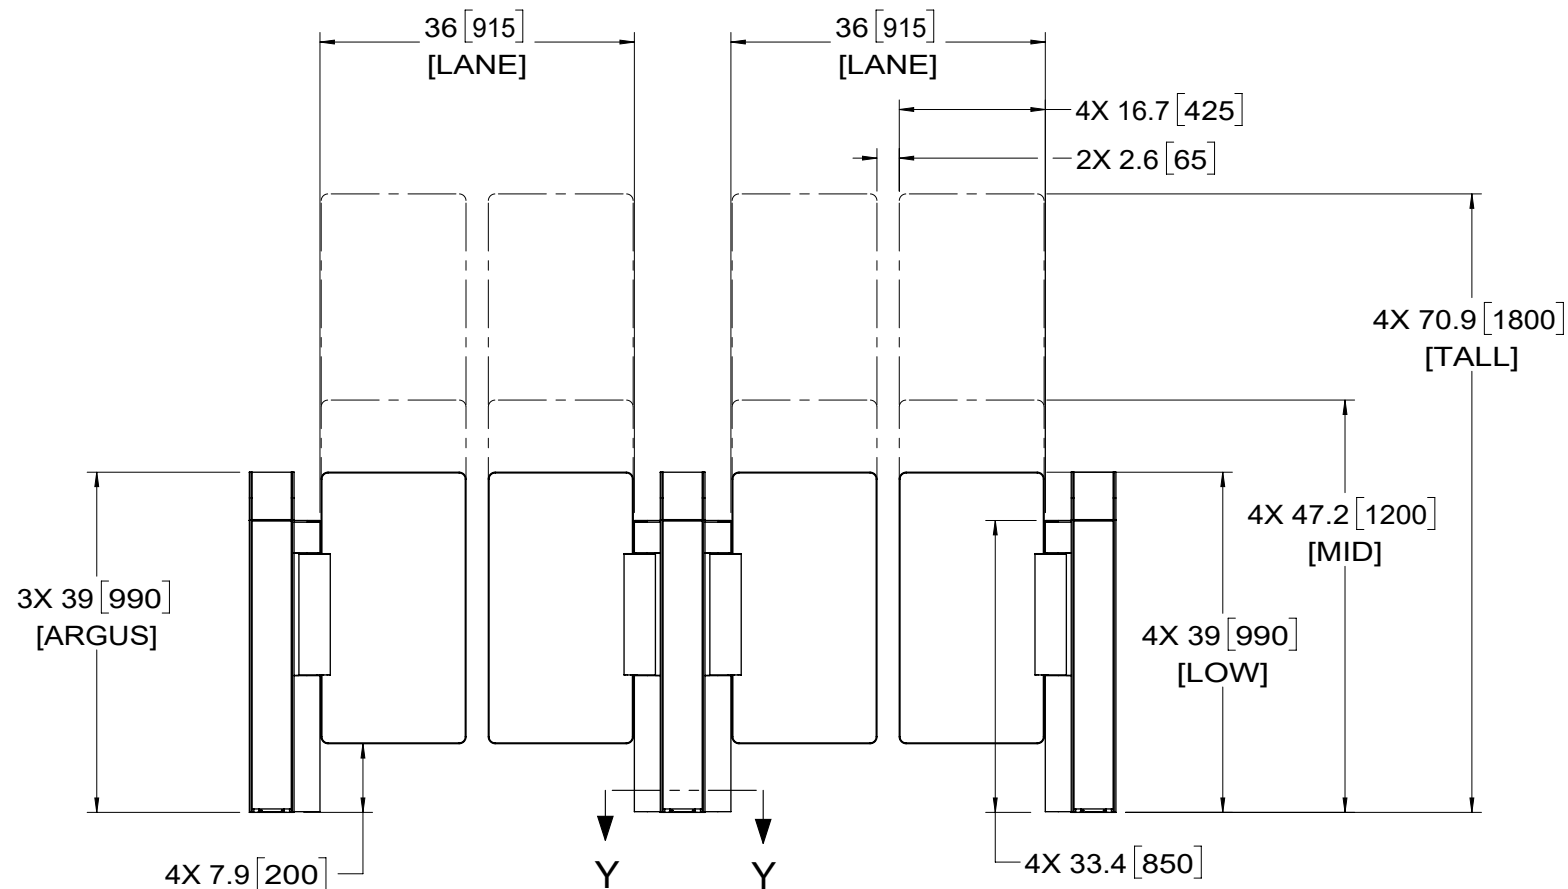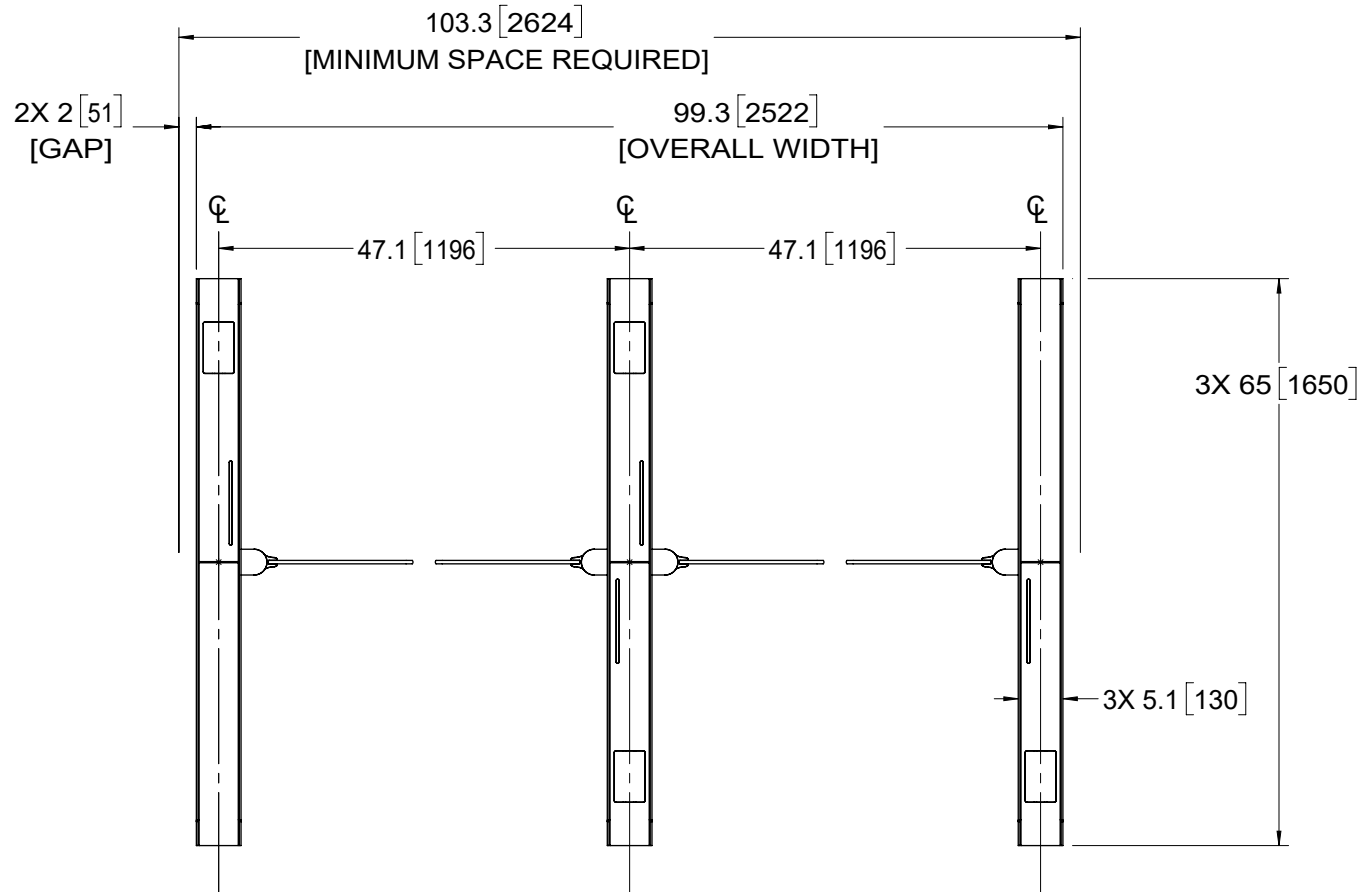

ARGUS 60/80
SECTION Y-Y
(DO NOT SCALE)

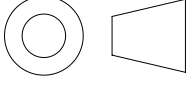THIRD ANGLE PROJECTION 		ALVARADO dormakaba Group		12660 Colony Street Chino, CA 91710		Tel: 909.591.8431 Fax: 909.628.1403 www.alvaradomfg.com	
		TITLE: ARGUS 60, 2 LANES, 36"/36" (R TO L)					
DRAWN		RPL	10/26/2022	SIZE B	DWG. NO. PEF-1440		REV A
CHECKED							
DO NOT SCALE DRAWING		ENGR	RPL	10/26/2022	SCALE: 1:22		SHEET 2 OF 3

