


THIRD ANGLE PROJECTION

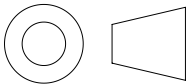

PROPRIETARY AND CONFIDENTIAL

THE INFORMATION CONTAINED IN THIS DRAWING IS THE SOLE PROPERTY OF ALVARADO MANUFACTURING INC. ANY REPRODUCTION IN PART OR AS A WHOLE WITHOUT THE WRITTEN PERMISSION OF ALVARADO MANUFACTURING INC. IS PROHIBITED.

DO NOT SCALE DRAWING




Alvarado Mfg. Co. Inc.
12660 Colony Street, Chino, CA 91710
909.591.8431 - 909.628.1403 (Fax)
www.alvaradomfg.com

TITLE:

SU3000 28" LANE LAYOUT

	NAME	DATE	SIZE	DWG. NO.	REV
DRAWN	MRP	2/17/2020	B	PEF-1123	B
CHECKED					
ENGR	RPL	2/17/2020	SCALE: 1:14		SHEET 2 OF 4

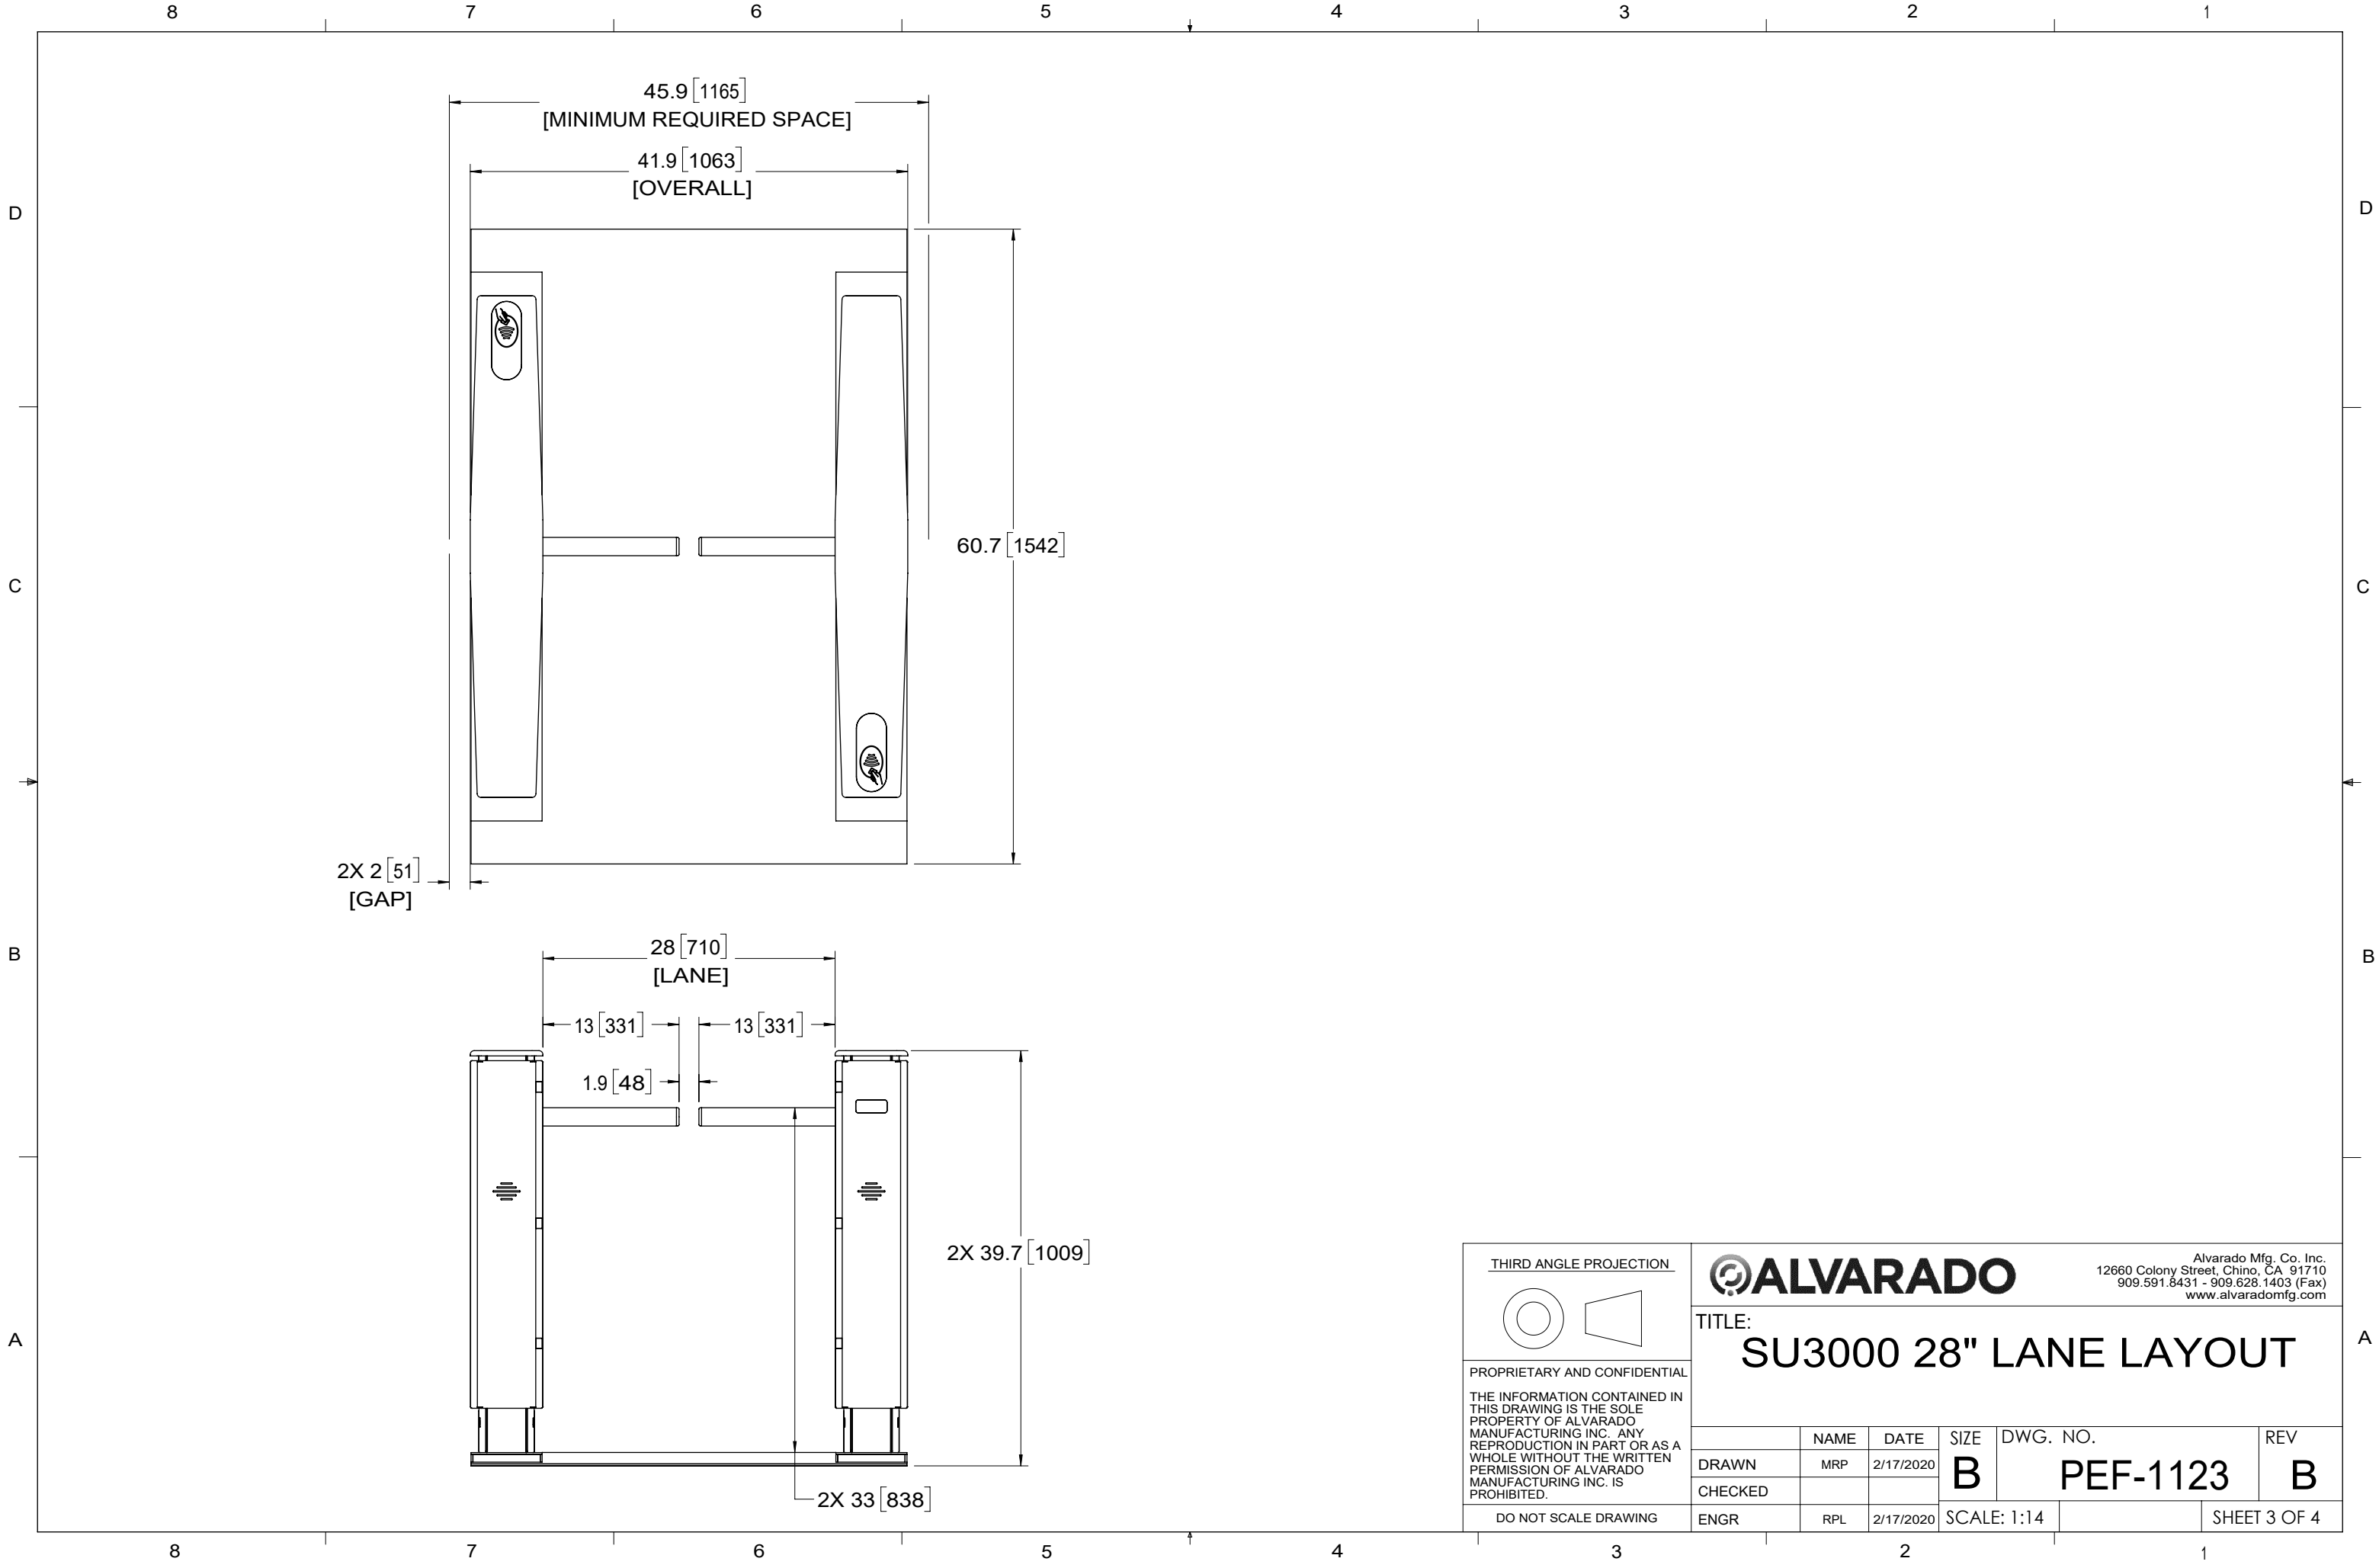


THIRD ANGLE PROJECTION

PROPRIETARY AND CONFIDENTIAL

THE INFORMATION CONTAINED IN THIS DRAWING IS THE SOLE PROPERTY OF ALVARADO MANUFACTURING INC. ANY REPRODUCTION IN PART OR AS A WHOLE WITHOUT THE WRITTEN PERMISSION OF ALVARADO MANUFACTURING INC. IS PROHIBITED.

DO NOT SCALE DRAWING



Alvarado Mfg. Co. Inc.
12660 Colony Street, Chino, CA 91710
909.591.8431 - 909.628.1403 (Fax)
www.alvaradomfg.com

TITLE:
SU3000 28" LANE LAYOUT

	NAME	DATE	SIZE	DWG. NO.	REV
DRAWN	MRP	2/17/2020	B	PEF-1123	B
CHECKED					
ENGR	RPL	2/17/2020	SCALE: 1:14		SHEET 3 OF 4

