


8 7 6 5 4 3 2 1

REVISIONS			
REV.	DESCRIPTION	DATE	BY
1	INITIAL PROTOTYPE	12/14/2018	TRS

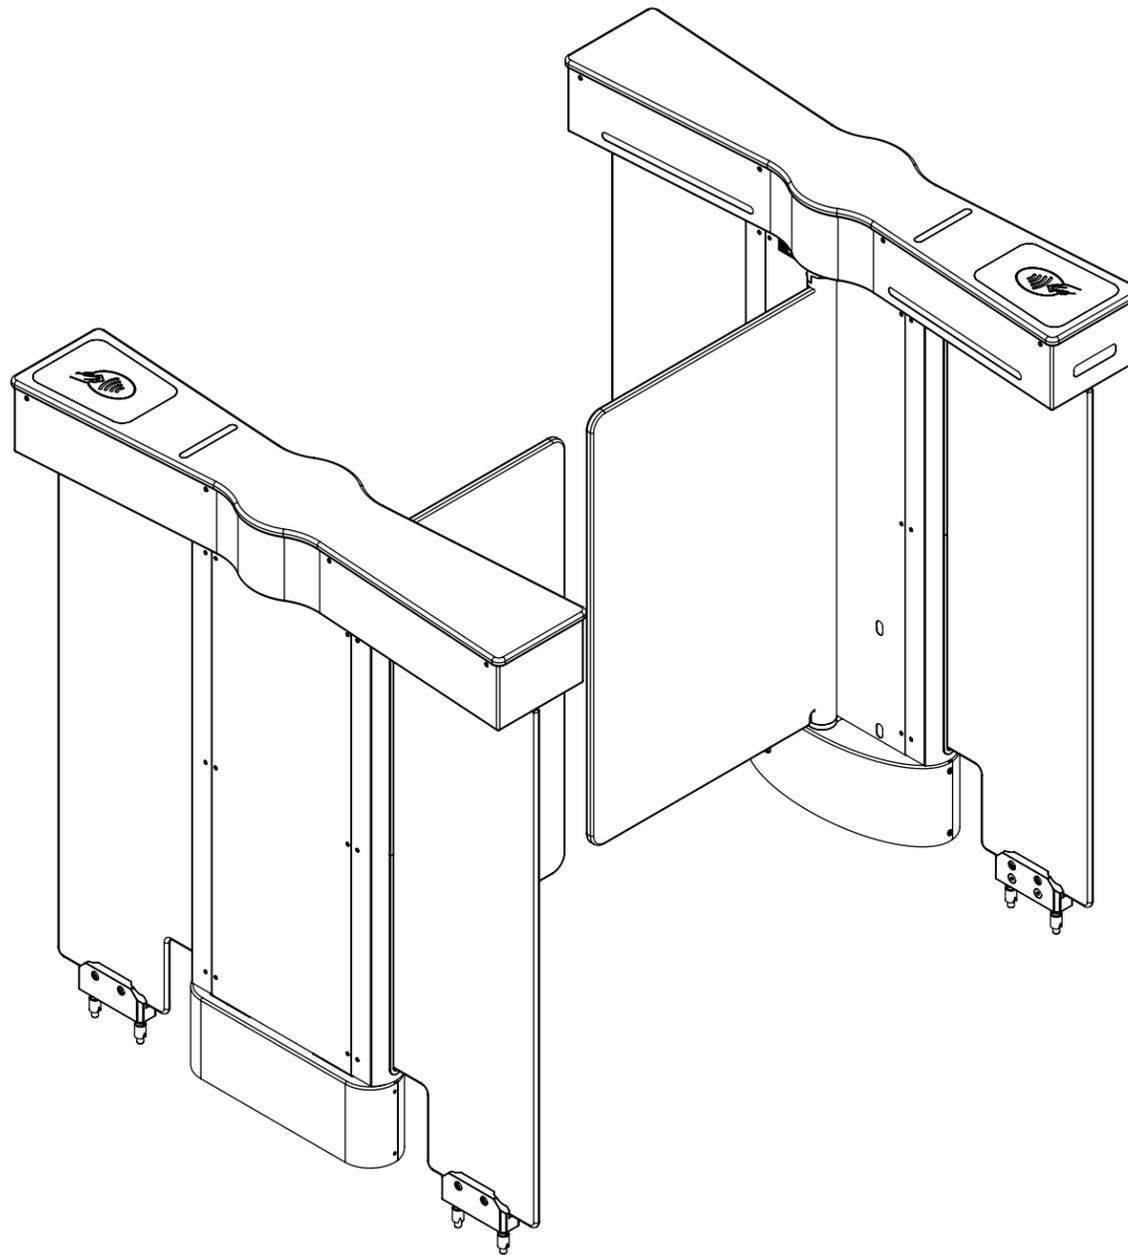

APPROVED BY: _____

DATE: _____

NOTES:

1. ALL DIMENSIONS ARE APPROXIMATE AND IN INCHES [mm].
2. EACH CABINET SHOULD BE MINIMUM 6" FROM WALL TO ALLOW FOR SERVICING.
3. ALVARADO RECOMMENDS 28" WIDTH LANES BE USED FOR GENERAL PURPOSE ENTRY/EXIT CONTROL. ALVARADO RECOMMENDS 36" WIDTH LANES BE RESERVED FOR USE BY PATRONS WITH SPECIAL REQUIREMENTS.

THIRD ANGLE PROJECTION



PROPRIETARY AND CONFIDENTIAL

THE INFORMATION CONTAINED IN THIS DRAWING IS THE SOLE PROPERTY OF ALVARADO MANUFACTURING INC. ANY REPRODUCTION IN PART OR AS A WHOLE WITHOUT THE WRITTEN PERMISSION OF ALVARADO MANUFACTURING INC. IS PROHIBITED.

DO NOT SCALE DRAWING



Alvarado Mfg. Co. Inc.
12660 Colony Street, Chino, CA 91710
909.591.8431 - 909.628.1403 (Fax)
www.alvaradomfg.com

TITLE:


**SU4500, LOW HEIGHT,
SINGLE LANE, 36"**

	NAME	DATE	SIZE	DWG. NO.	REV
DRAWN	TRS	12/14/2018	B	PEF-968	1
CHECKED					
ENGR	RPL	12/14/2018	SCALE: 1:10	SHEET 1 OF 2	

8 7 6 5 4 3 2 1

D
C
B
A

D
C
B
A

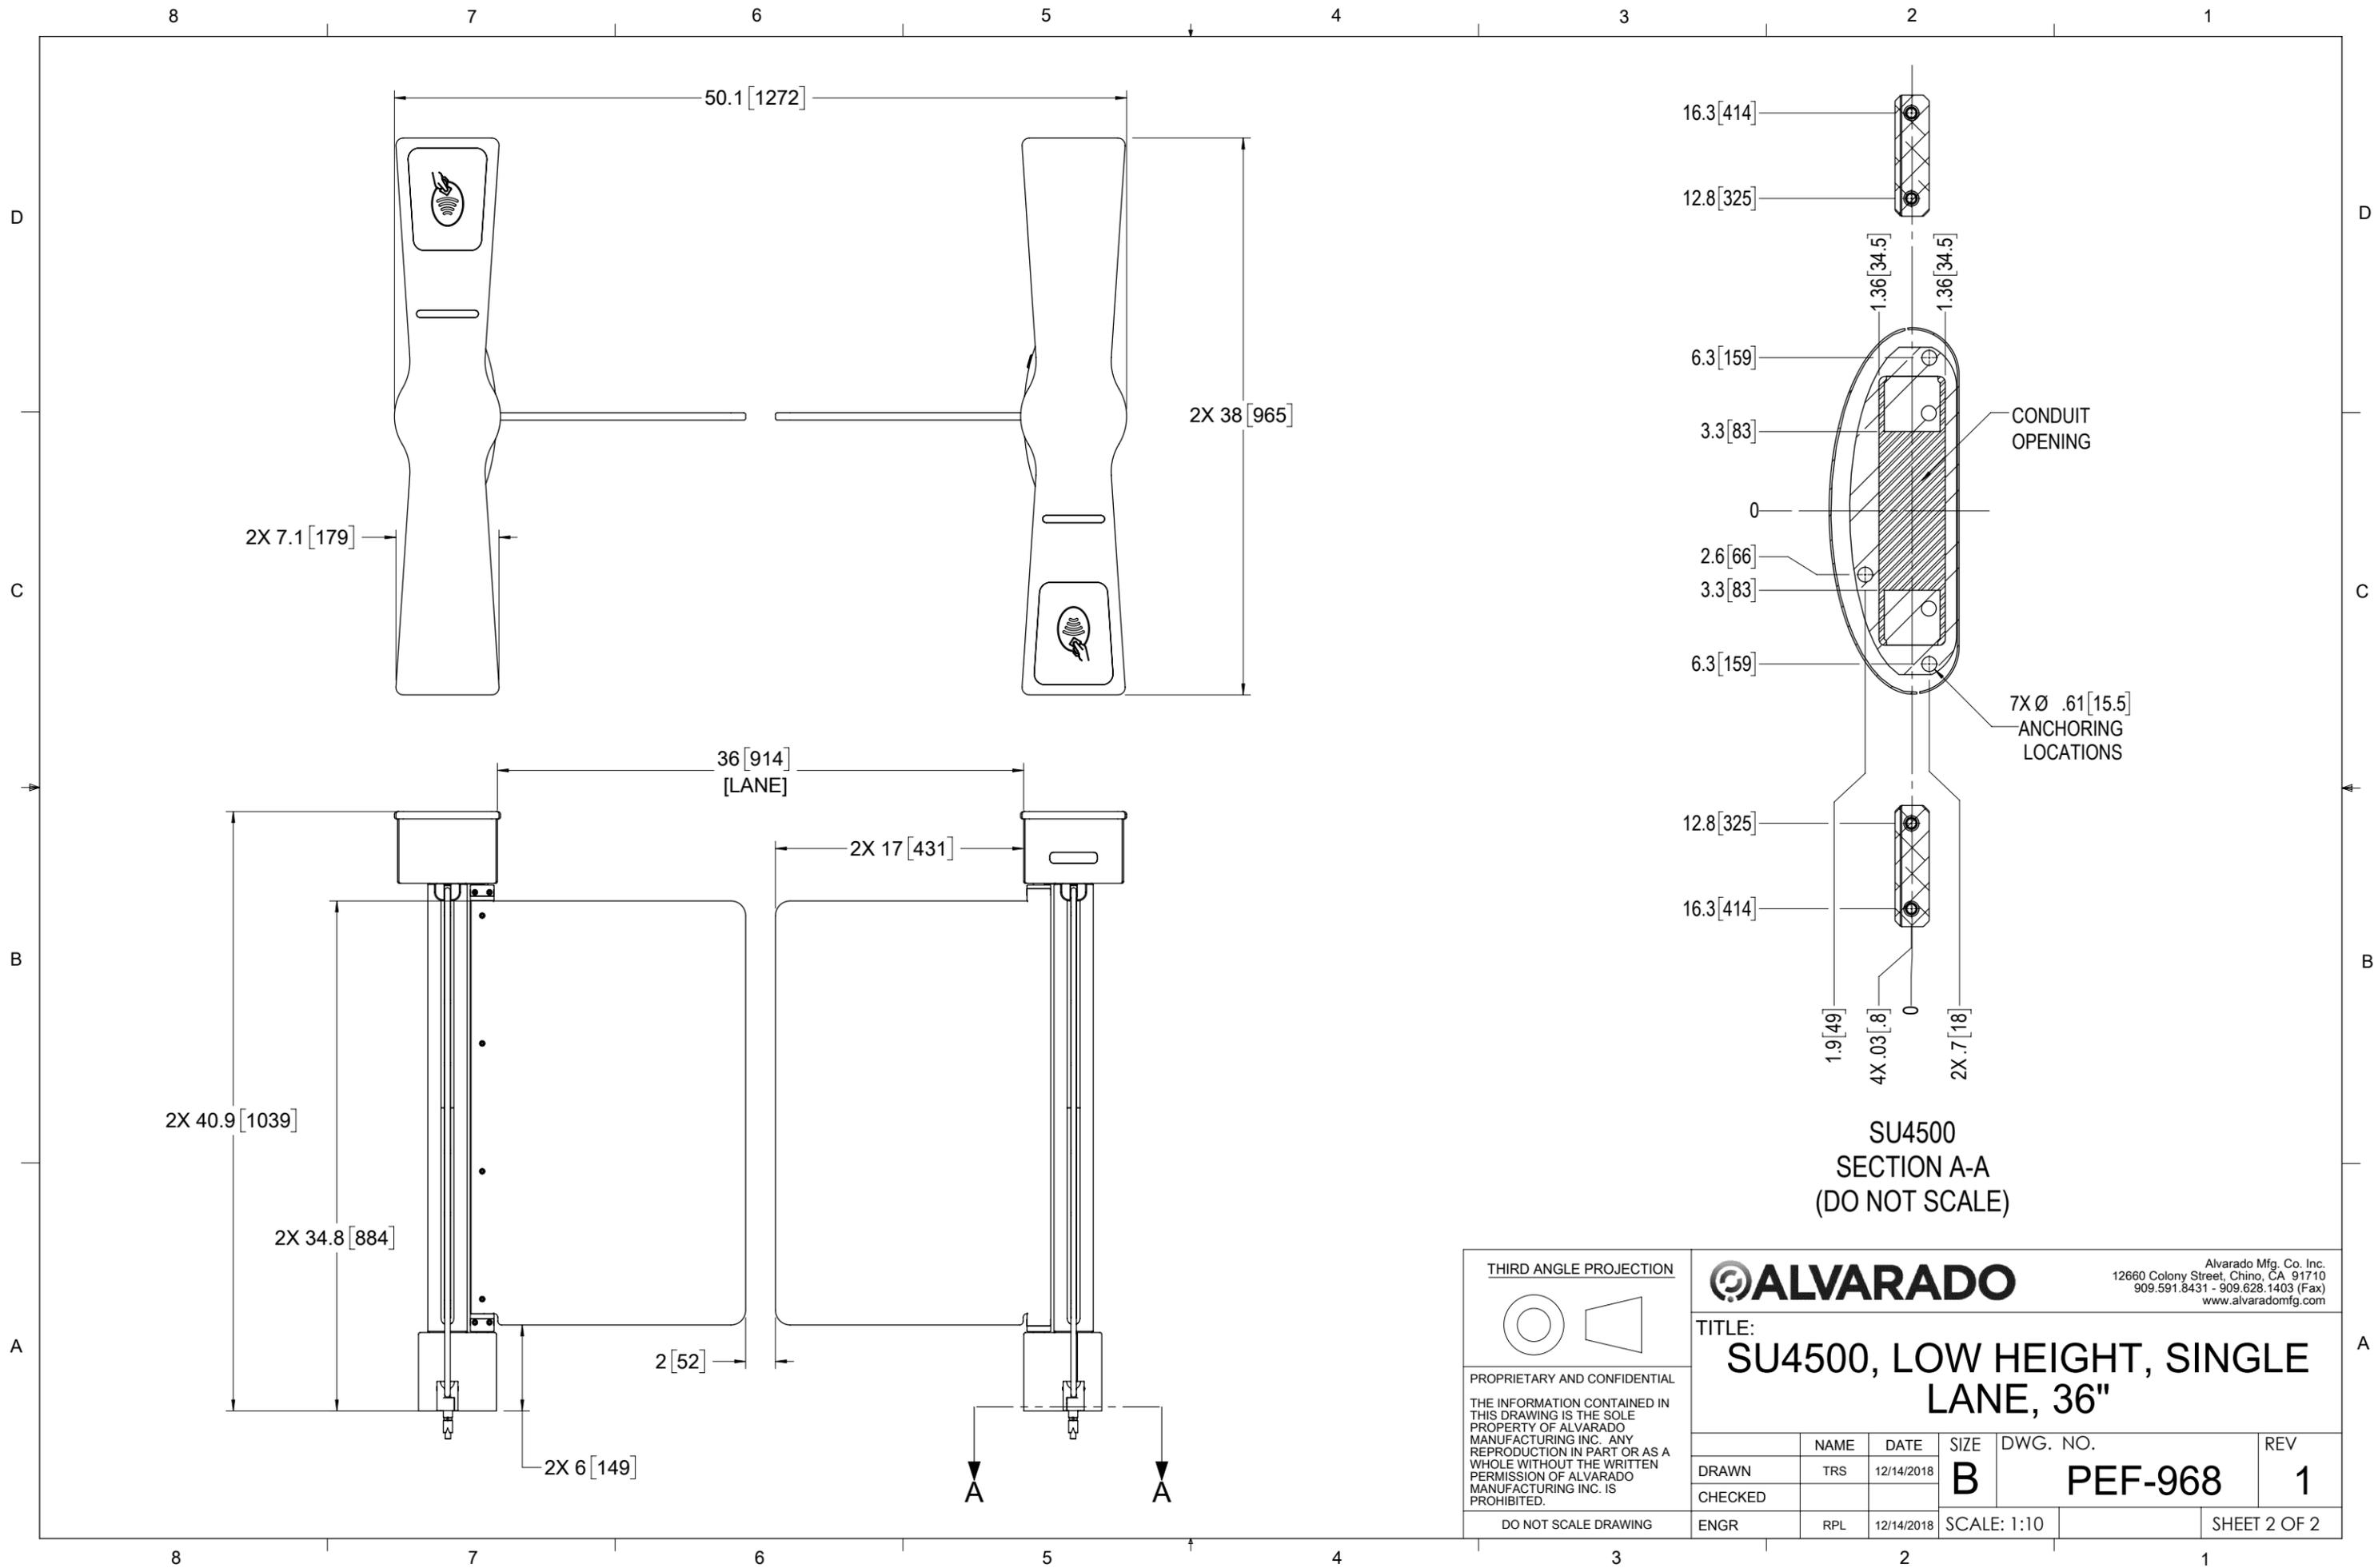

SU450
SECTION A-A
(DO NOT SCALE)

<p>THIRD ANGLE PROJECTION</p>		<p>ALVARADO</p> <p>Alvarado Mfg. Co. Inc. 12660 Colony Street, Chino, CA 91710 909.591.8431 - 909.628.1403 (Fax) www.alvaradomfg.com</p>	
<p>PROPRIETARY AND CONFIDENTIAL</p> <p>THE INFORMATION CONTAINED IN THIS DRAWING IS THE SOLE PROPERTY OF ALVARADO MANUFACTURING INC. ANY REPRODUCTION IN PART OR AS A WHOLE WITHOUT THE WRITTEN PERMISSION OF ALVARADO MANUFACTURING INC. IS PROHIBITED.</p>			
<p>TITLE:</p> <p>SU450, LOW HEIGHT, SINGLE LANE, 36"</p>		<p>NAME</p> <p>TR</p>	<p>DATE</p> <p>12/14/2018</p>
<p>DRAWN</p> <p>TR</p>	<p>CHECKED</p> <p></p>	<p>SIZE</p> <p>B</p>	<p>DWG. NO.</p> <p>PEF-968</p>
<p>ENGR</p> <p>RPL</p>	<p>DATE</p> <p>12/14/2018</p>	<p>SCALE: 1:10</p>	<p>REV</p> <p>1</p>
<p>DO NOT SCALE DRAWING</p>			<p>SHEET 2 OF 2</p>